





Legende

-  Werfzone
-  E3's = 25 m




VORST

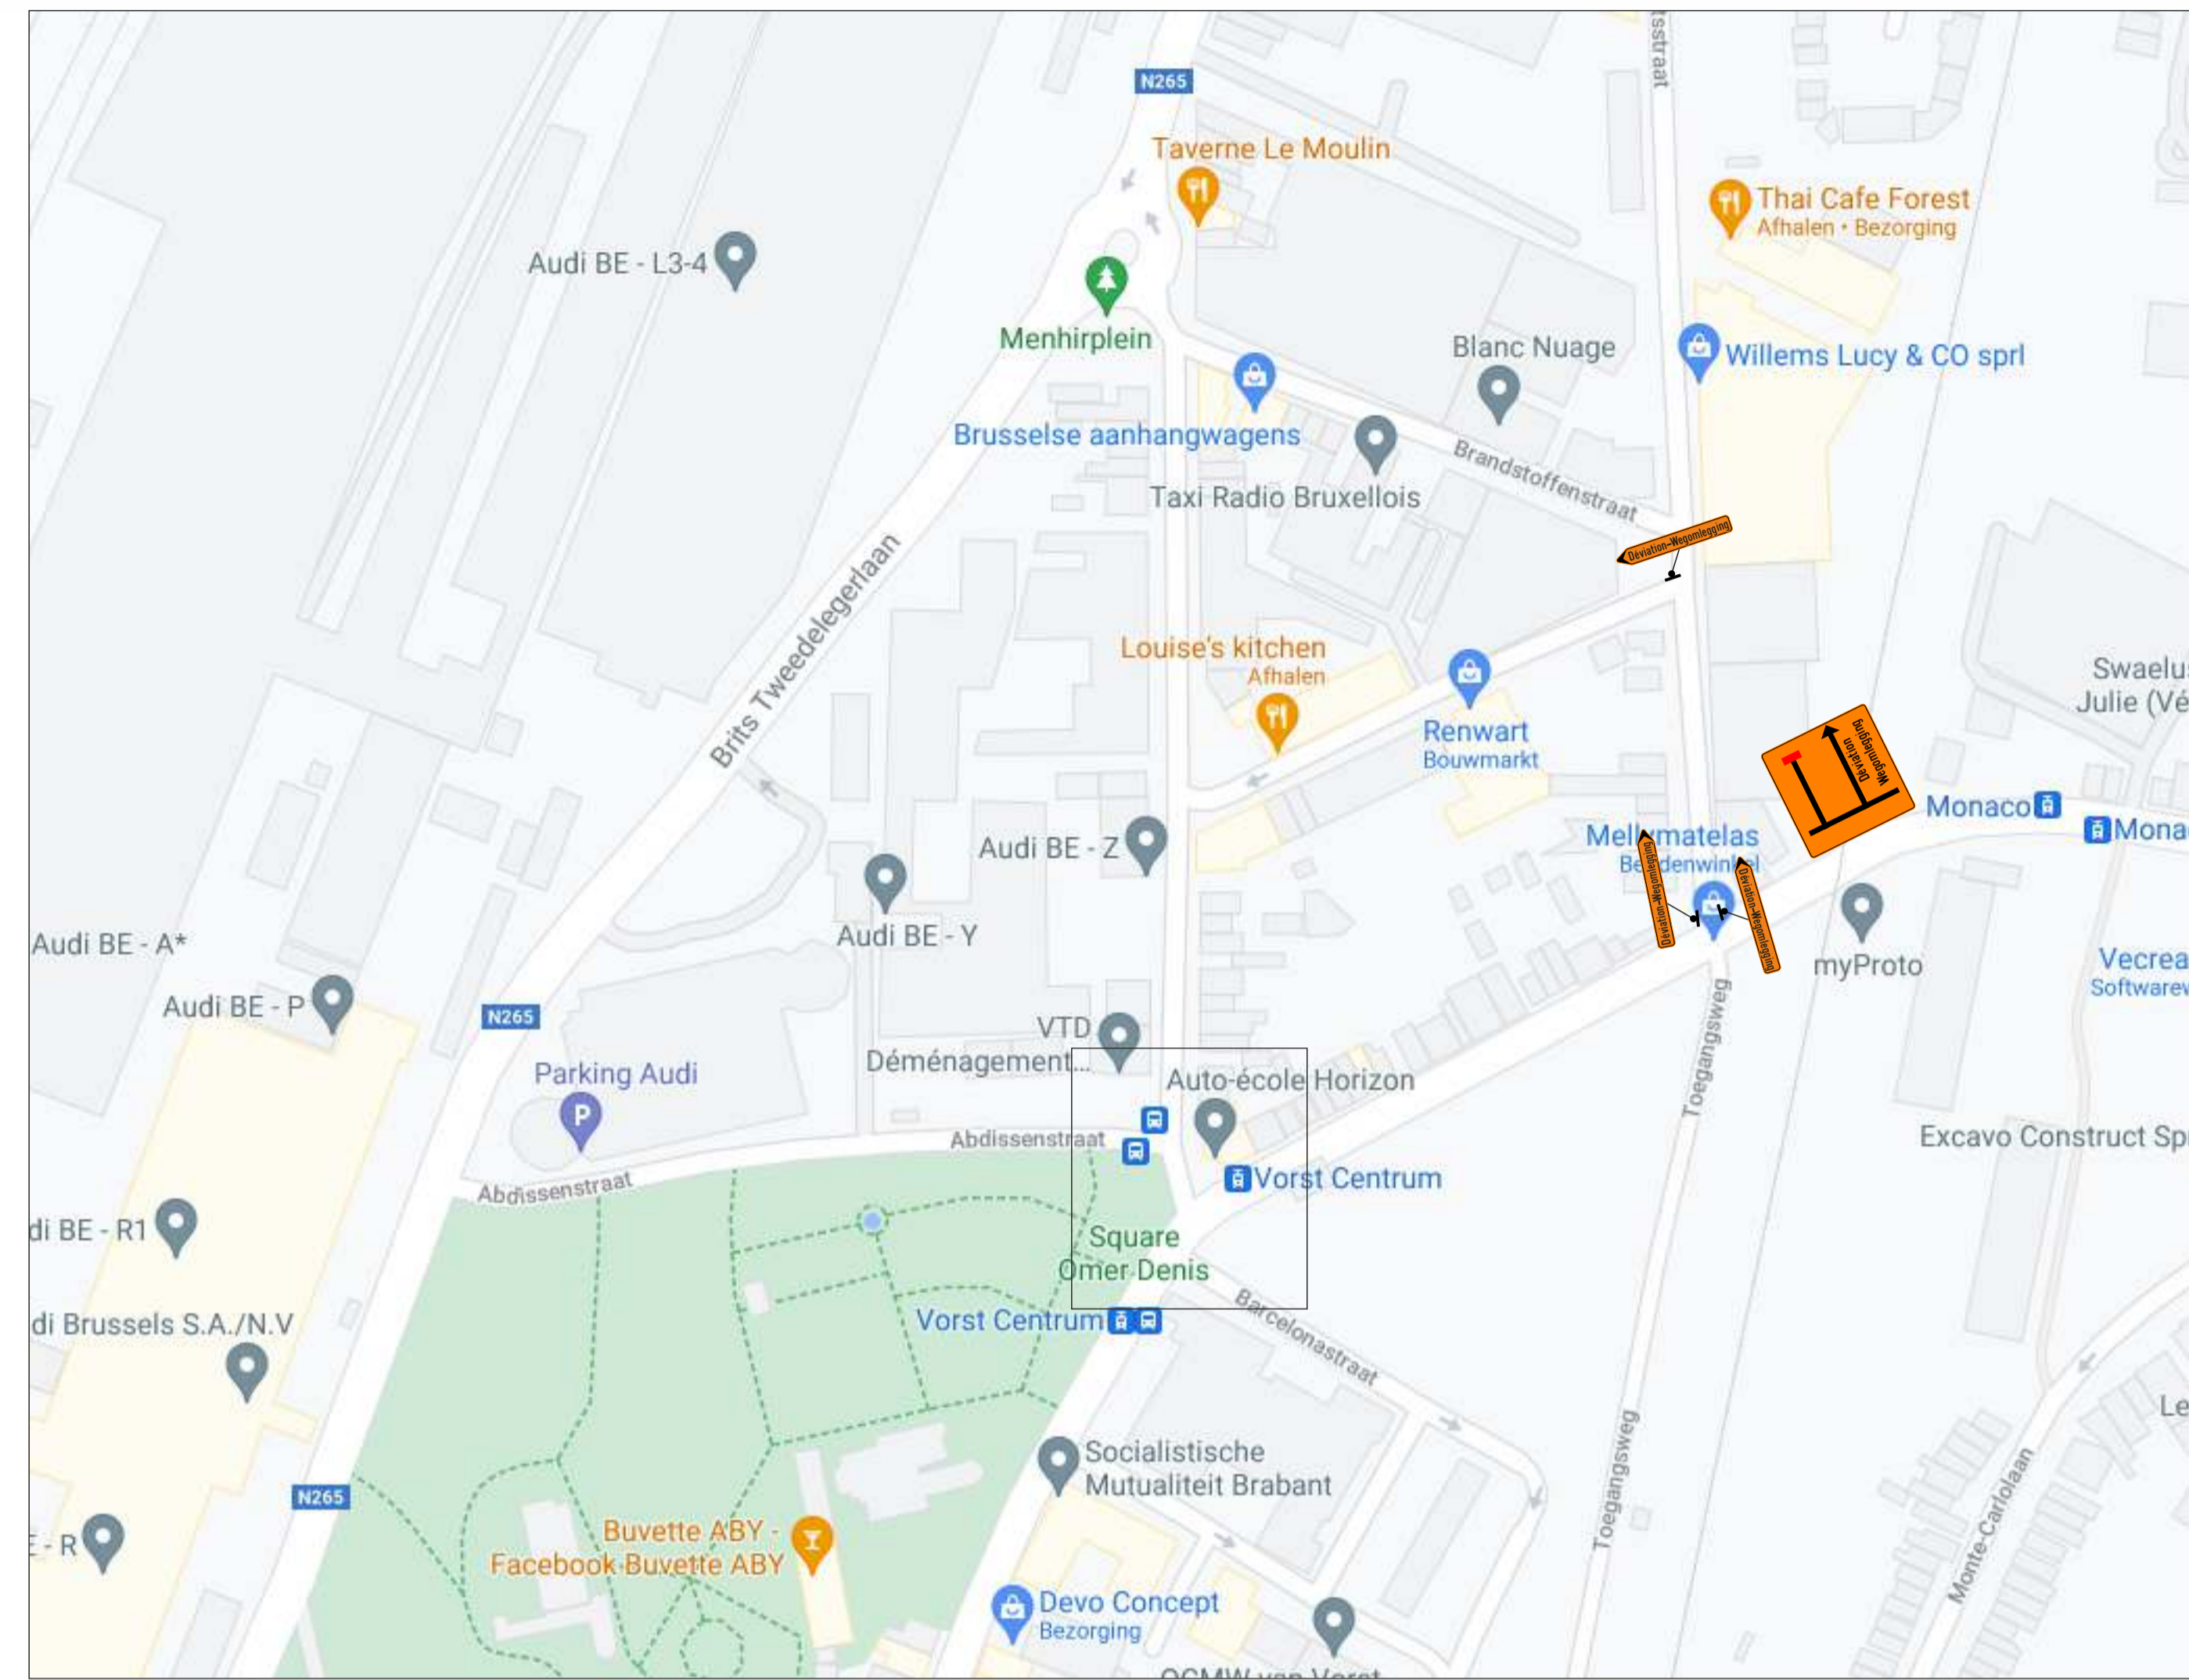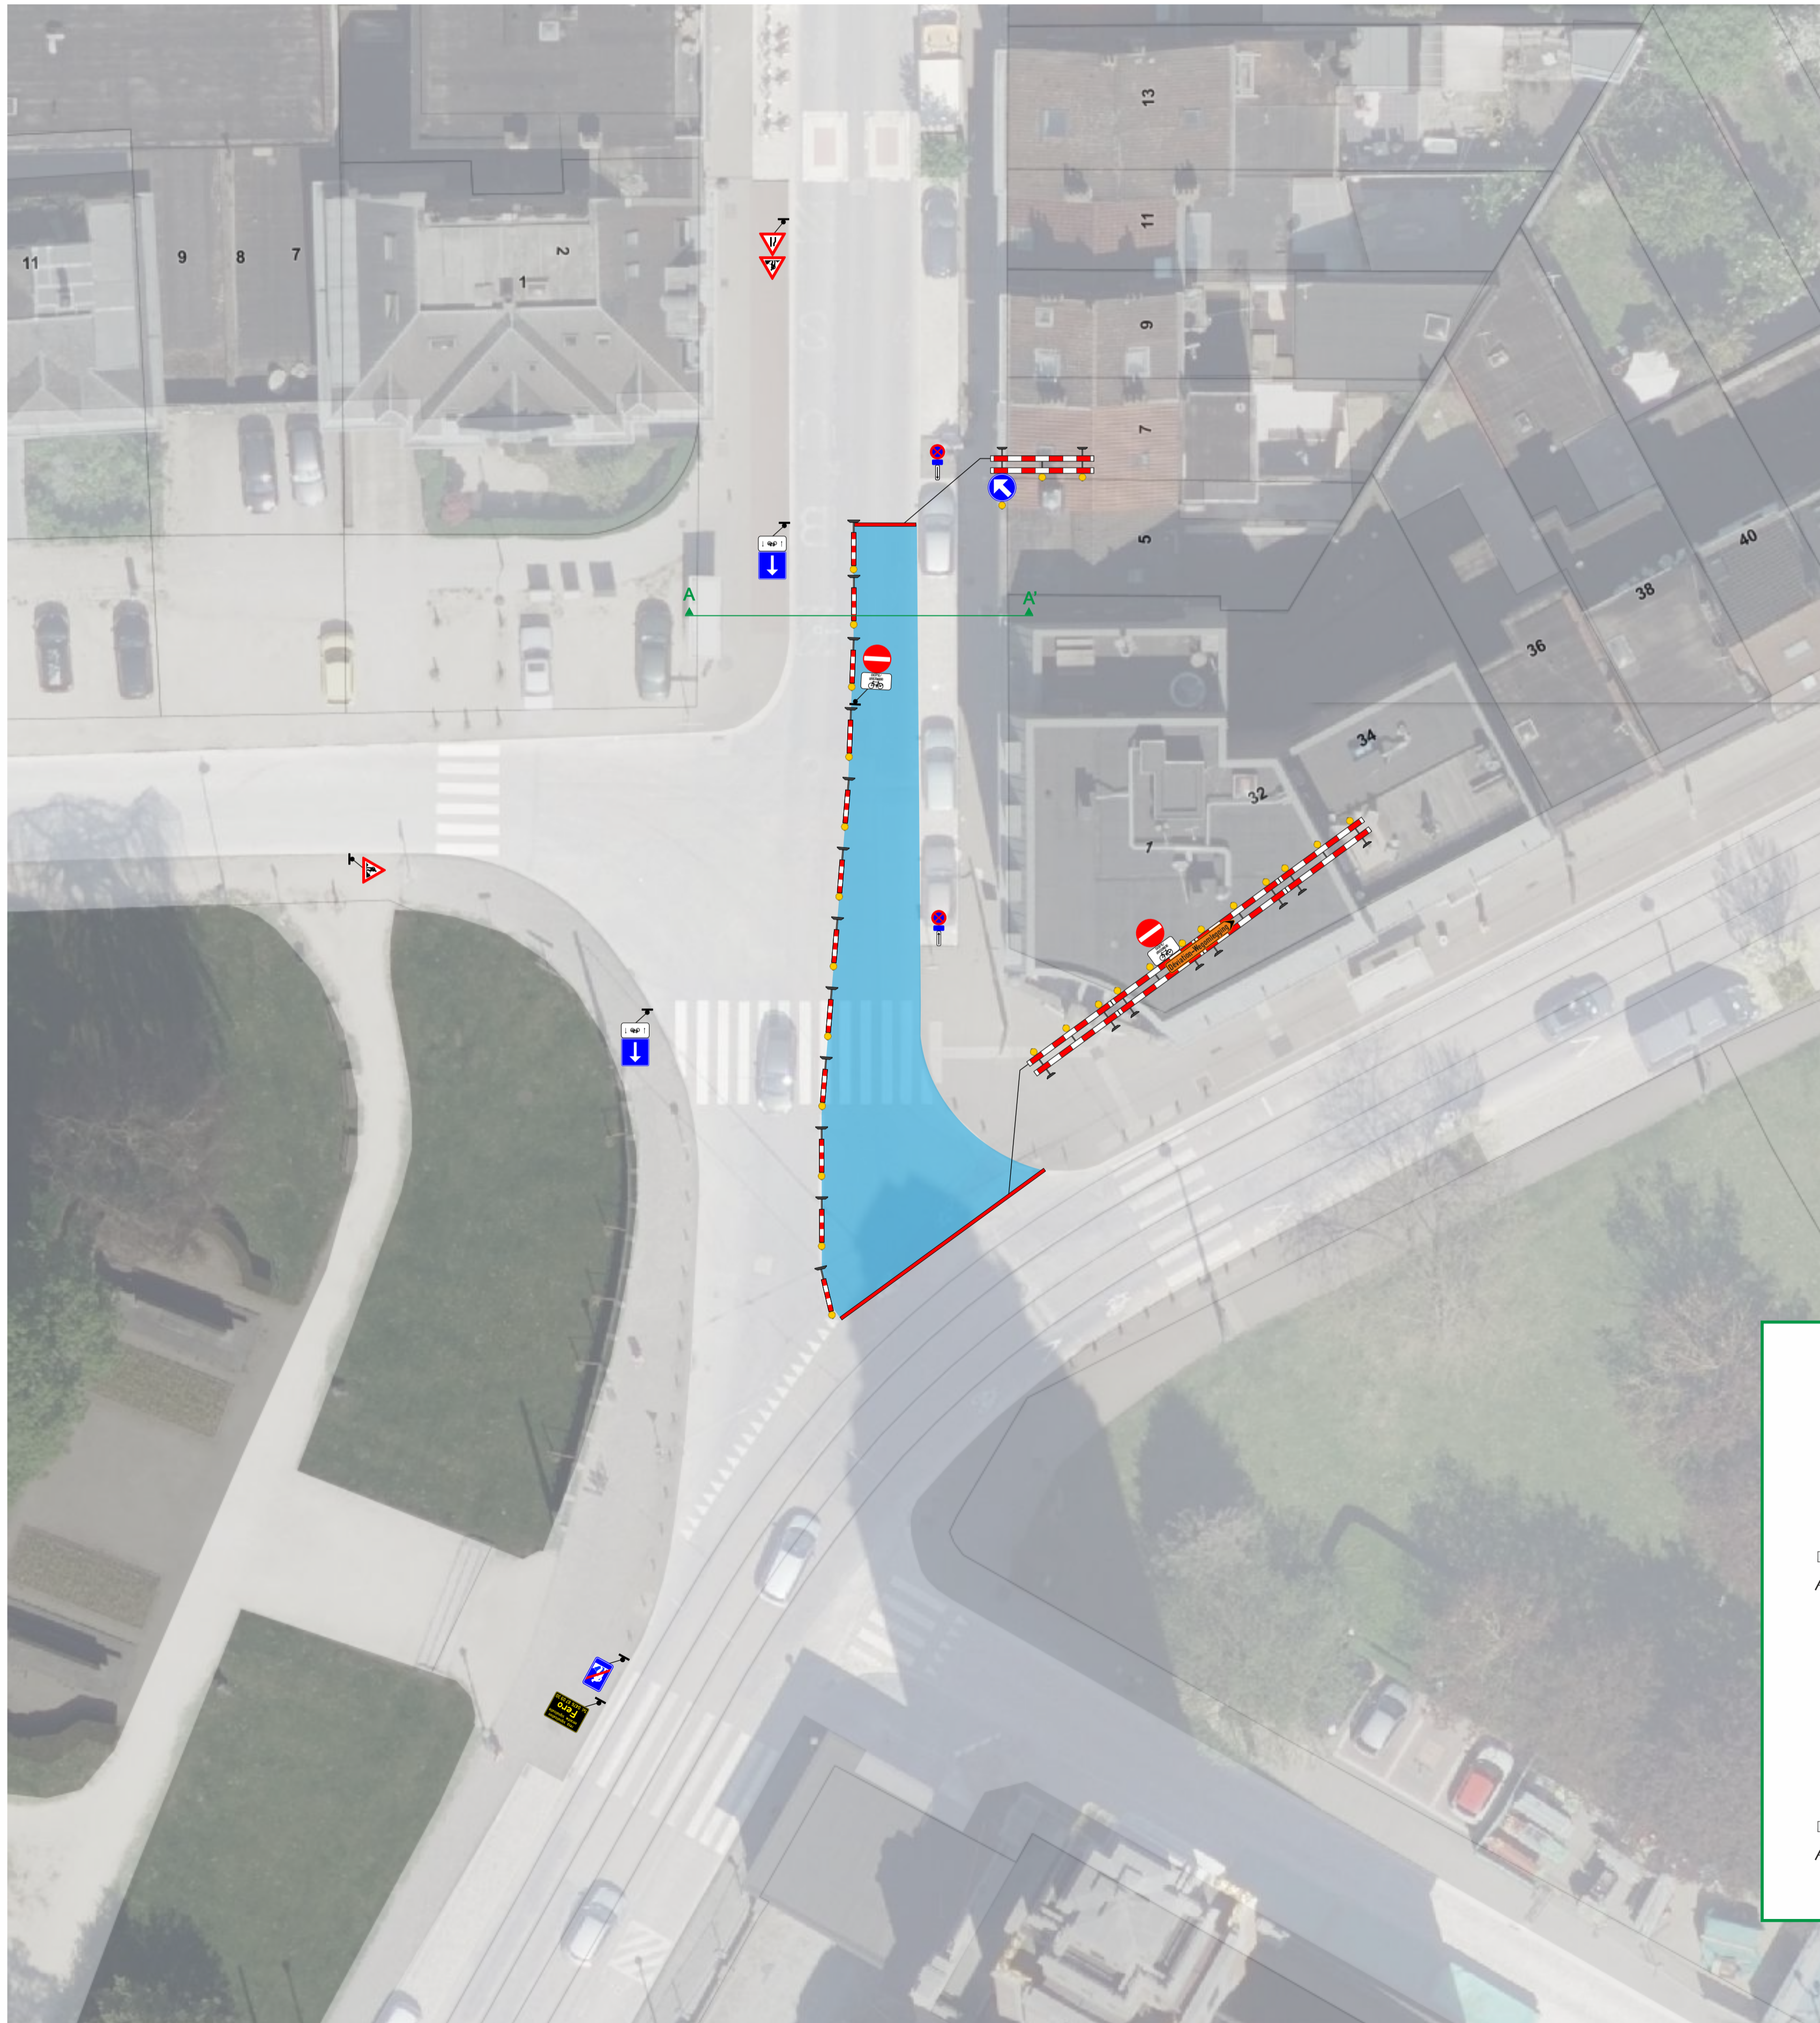Sint-Denijsstraat


Signalisatieplan

Coupe-Doorsnede A-A'

Situation normale - Normale situatie

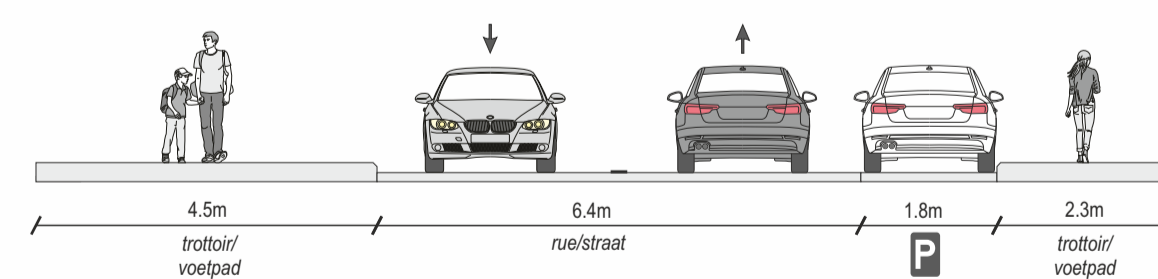

Situation Chantier - Werfsituatie

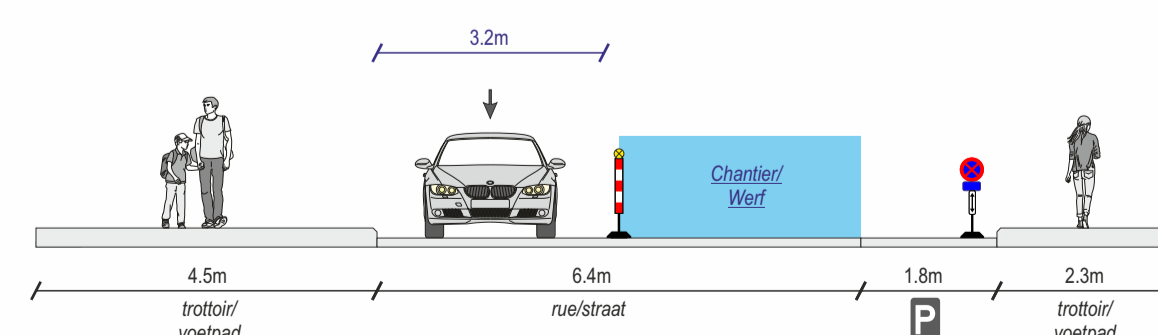

Dimension	Formaat	Date	Datum	Numéro de plan	Plannummer	Index
A1		04/05/2021			F21-1110-01	A

Vérifié et approuvé	Index	Date/Datum	Description	Omschrijving	Dessinateur
Gezien en goedgekeurd	A	04/05/21	Ontwerp		JDK
/ /2021					
Responsable - Verantwoordelijke					XLN